




A
INTERIOR SECTION
SCALE: 1/4" = 1'-0"

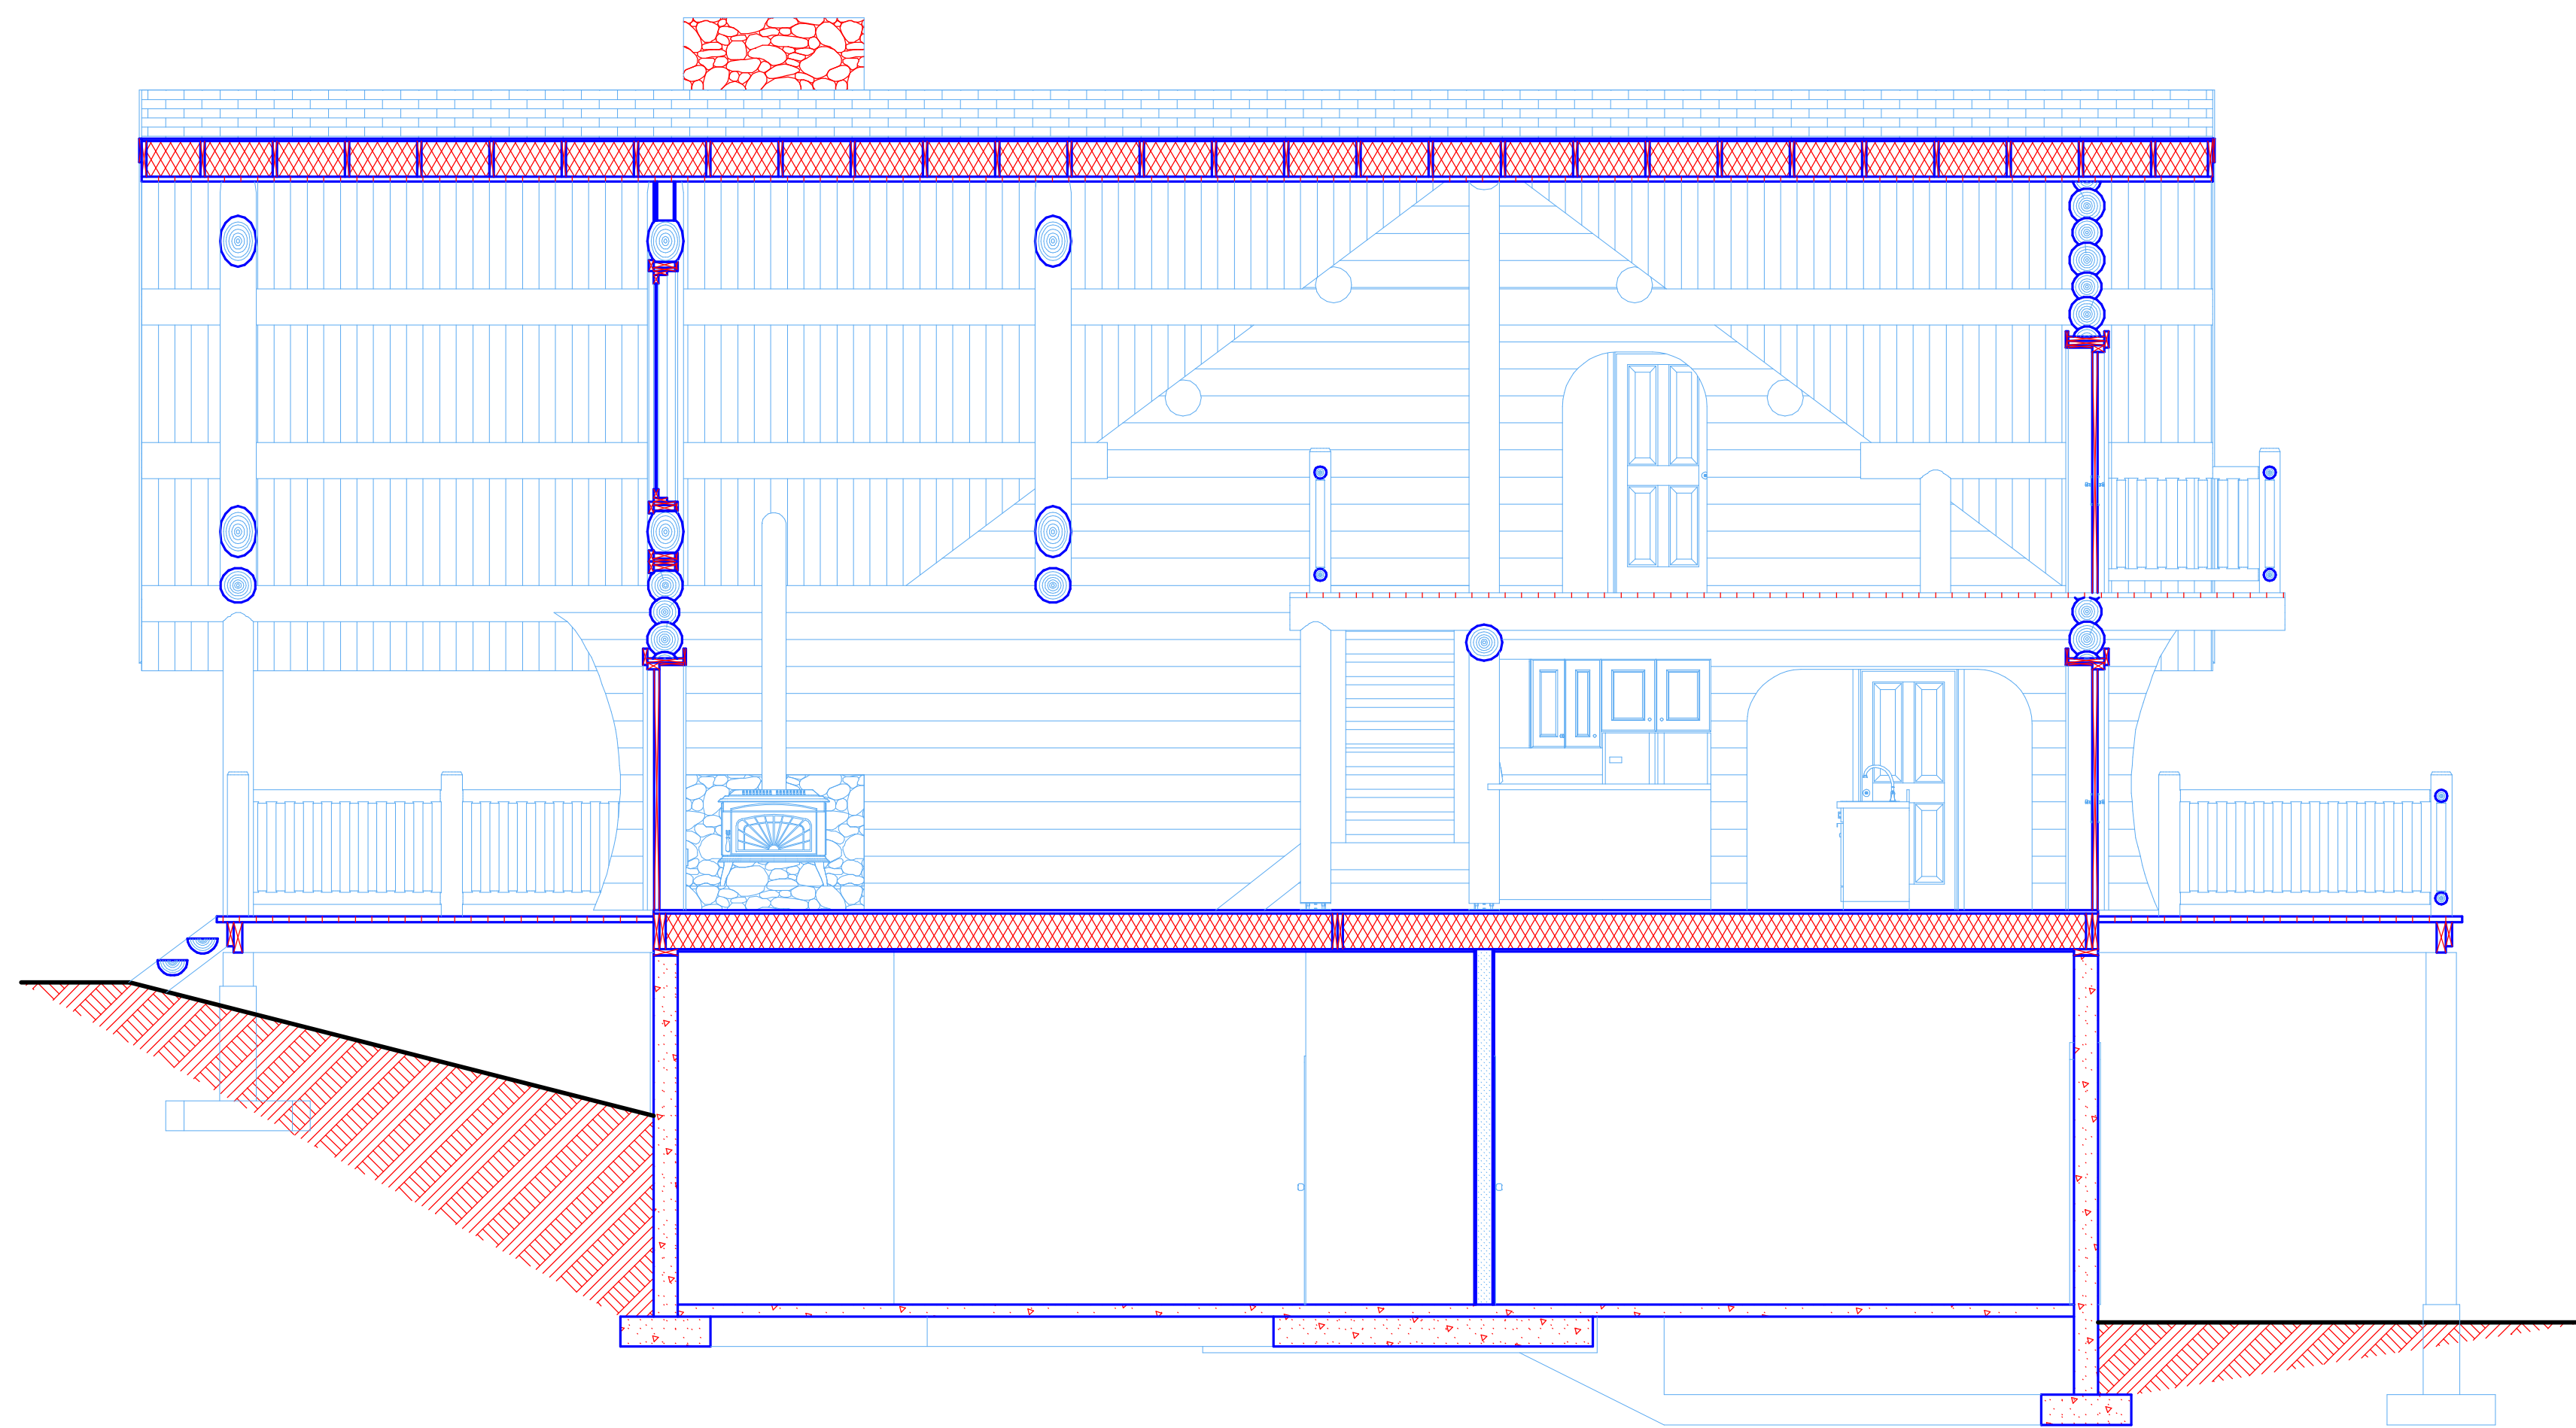

B
INTERIOR SECTION
SCALE: 1/4" = 1'-0"

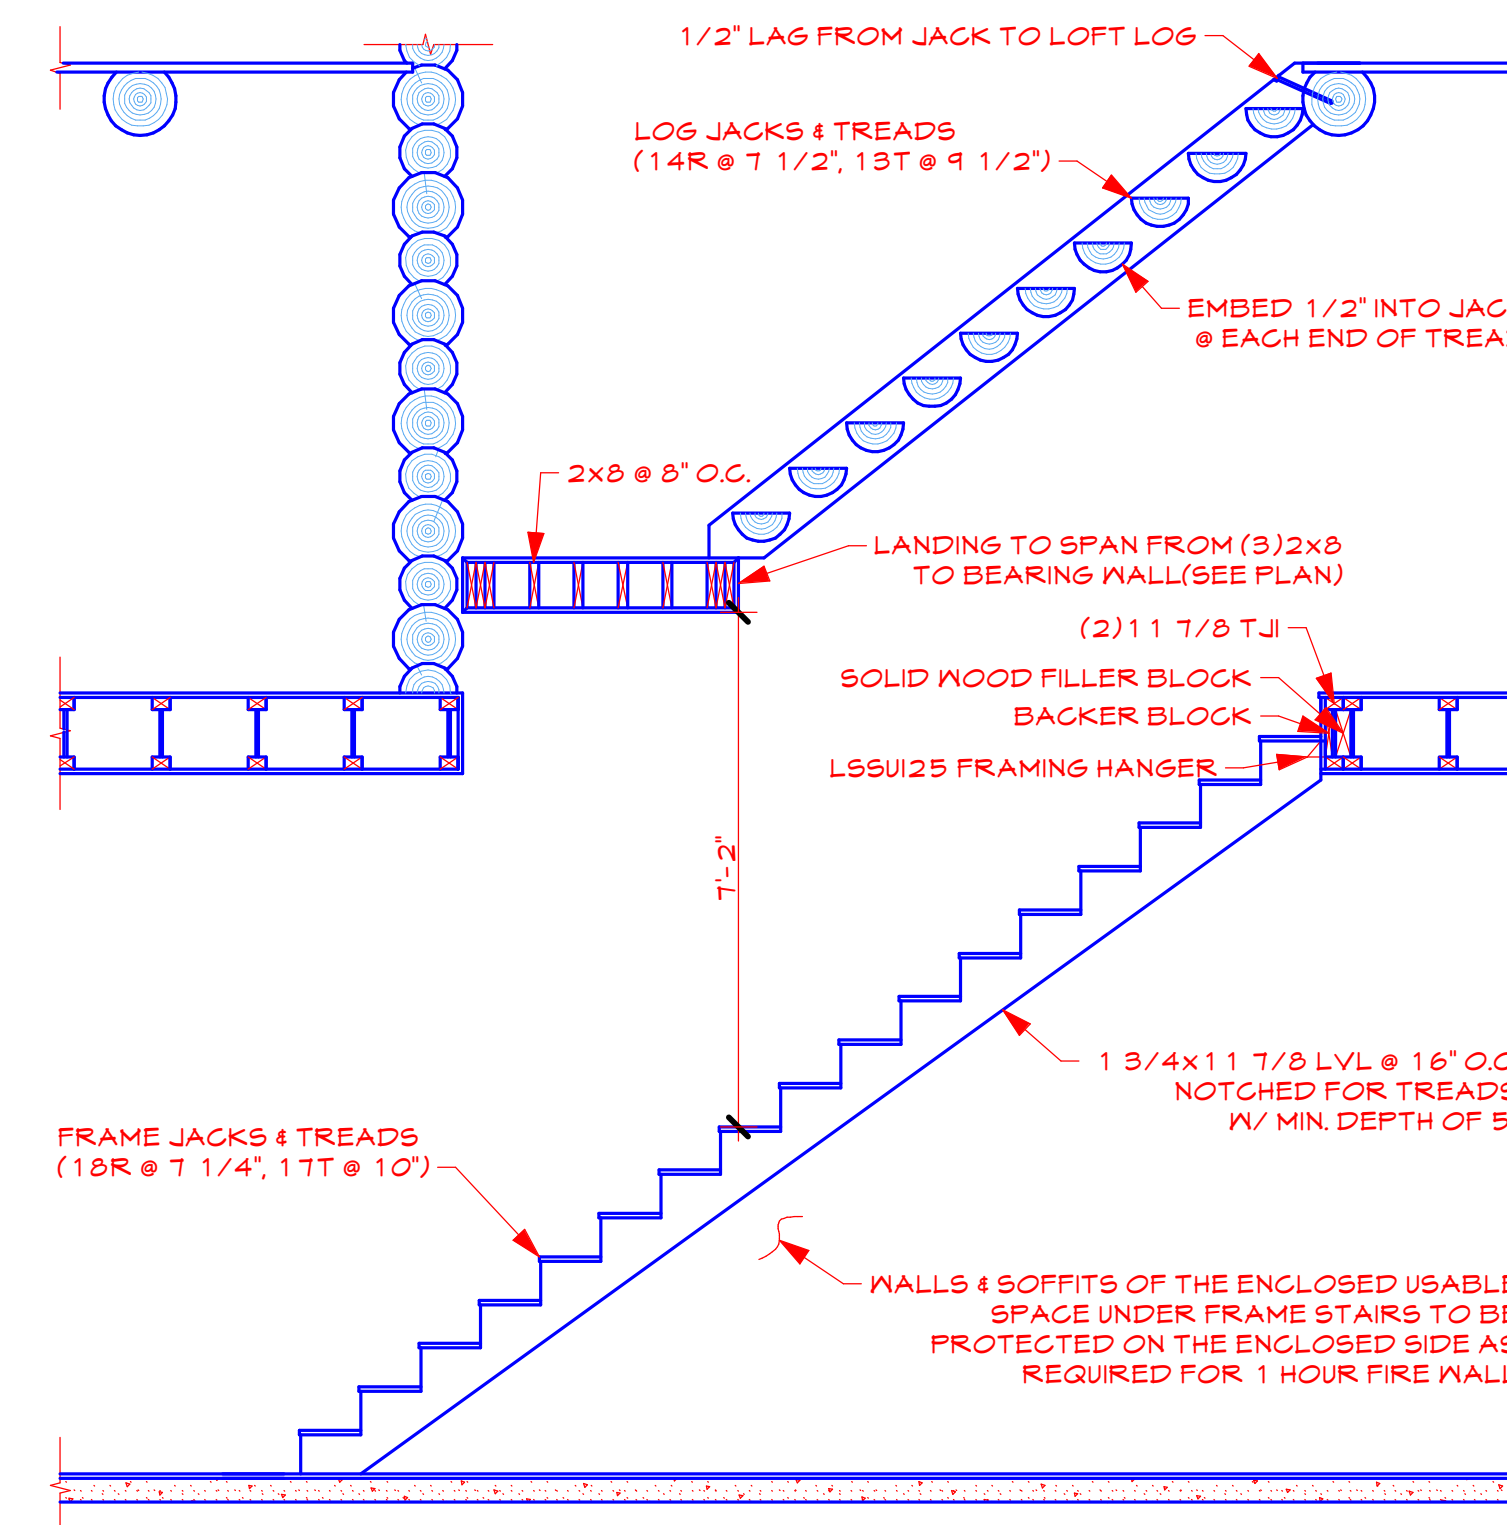

C
STAIRWAY & LANDING SECTION
SCALE: 3/8" = 1'-0"

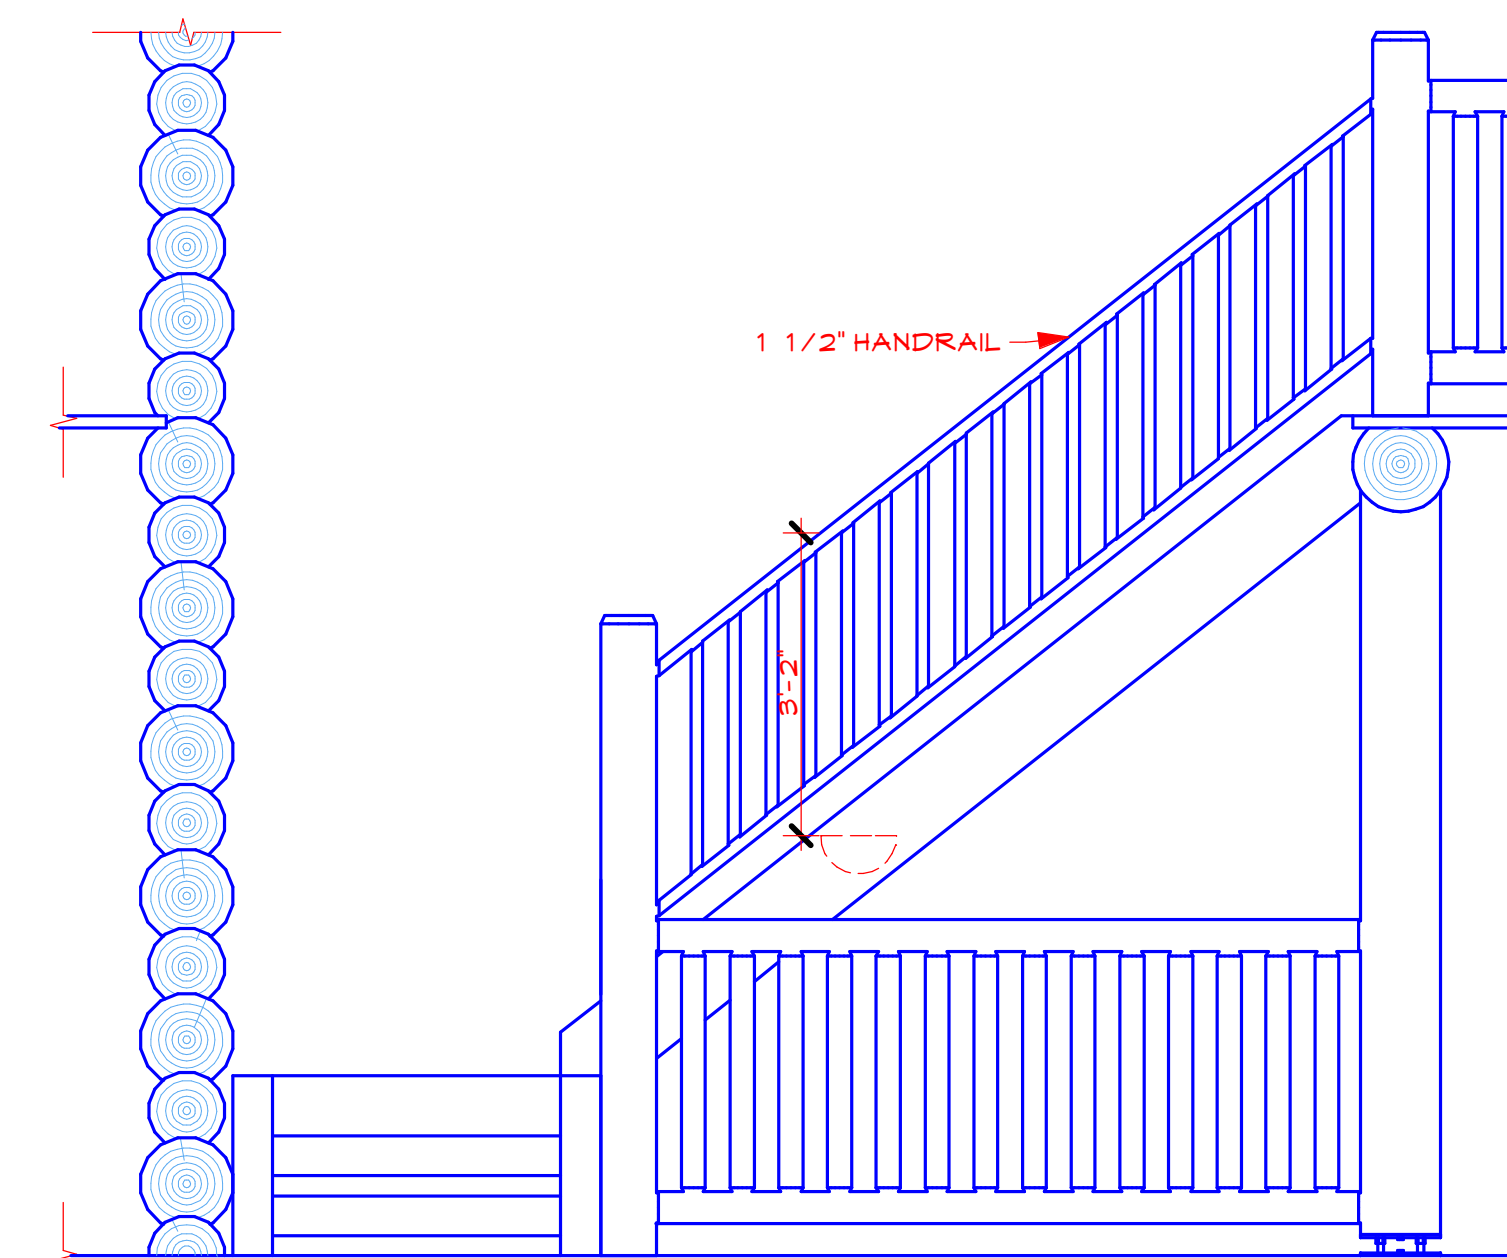

D
HANDRAIL SECTION
SCALE: 1/2" = 1'-0"